


****PHASING PLAN SUBJECT TO CHANGE**

NORTH BAY FRONT

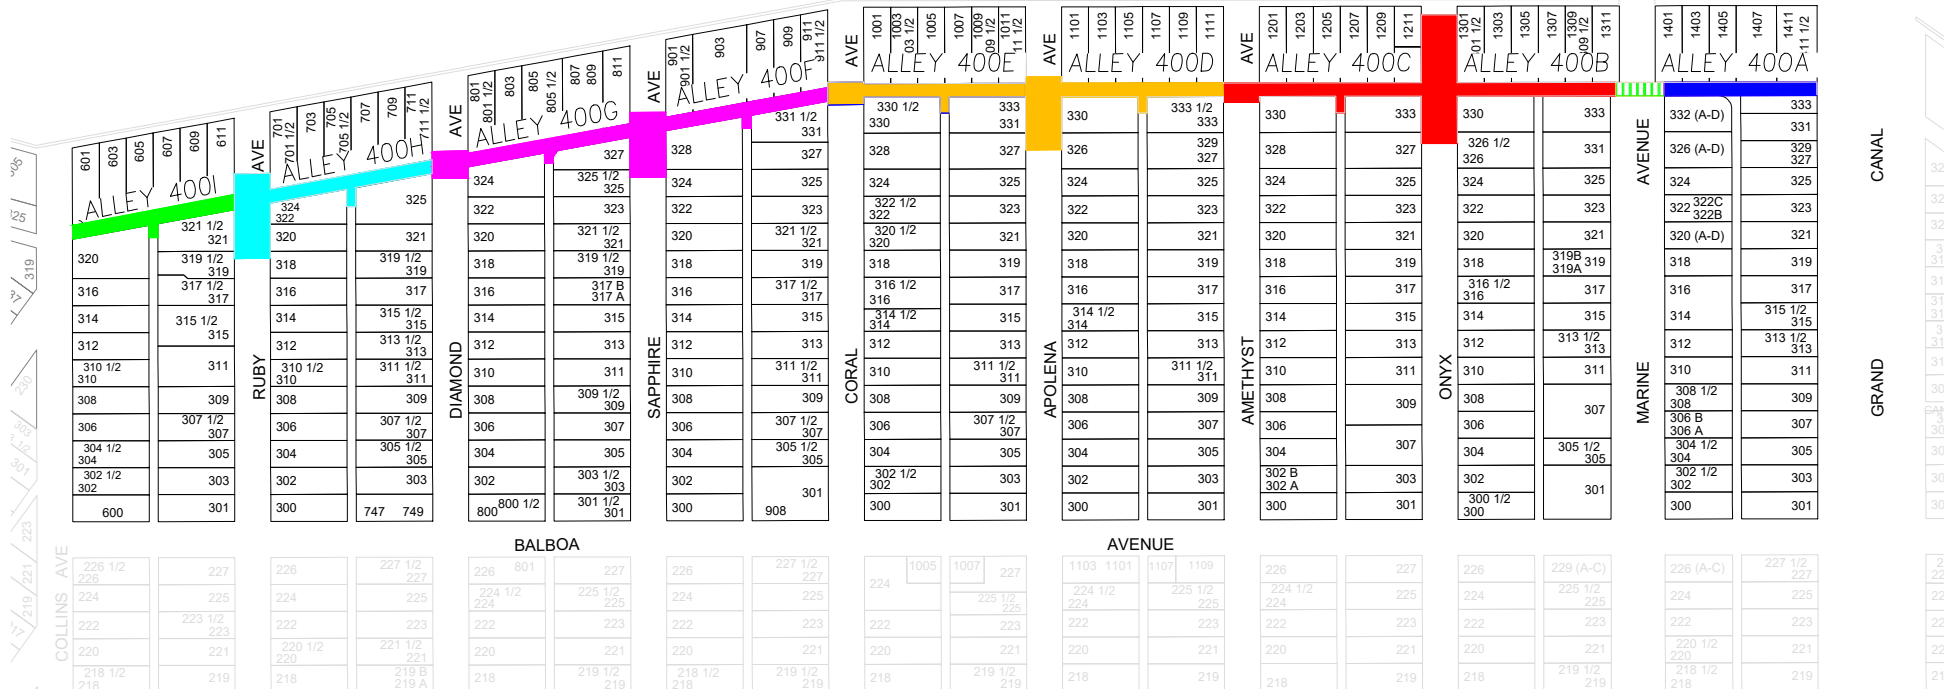

ALLEY RESTORATION (AD-124 PHASE 0)
PROJECT NO. 23R07
CONSTRUCTION PHASING PLAN

CITY OF NEWPORT BEACH
PUBLIC WORKS DEPARTMENT

C-8820-2

3/28/25